



1 Grunnmynd 1st hæð. 1:100

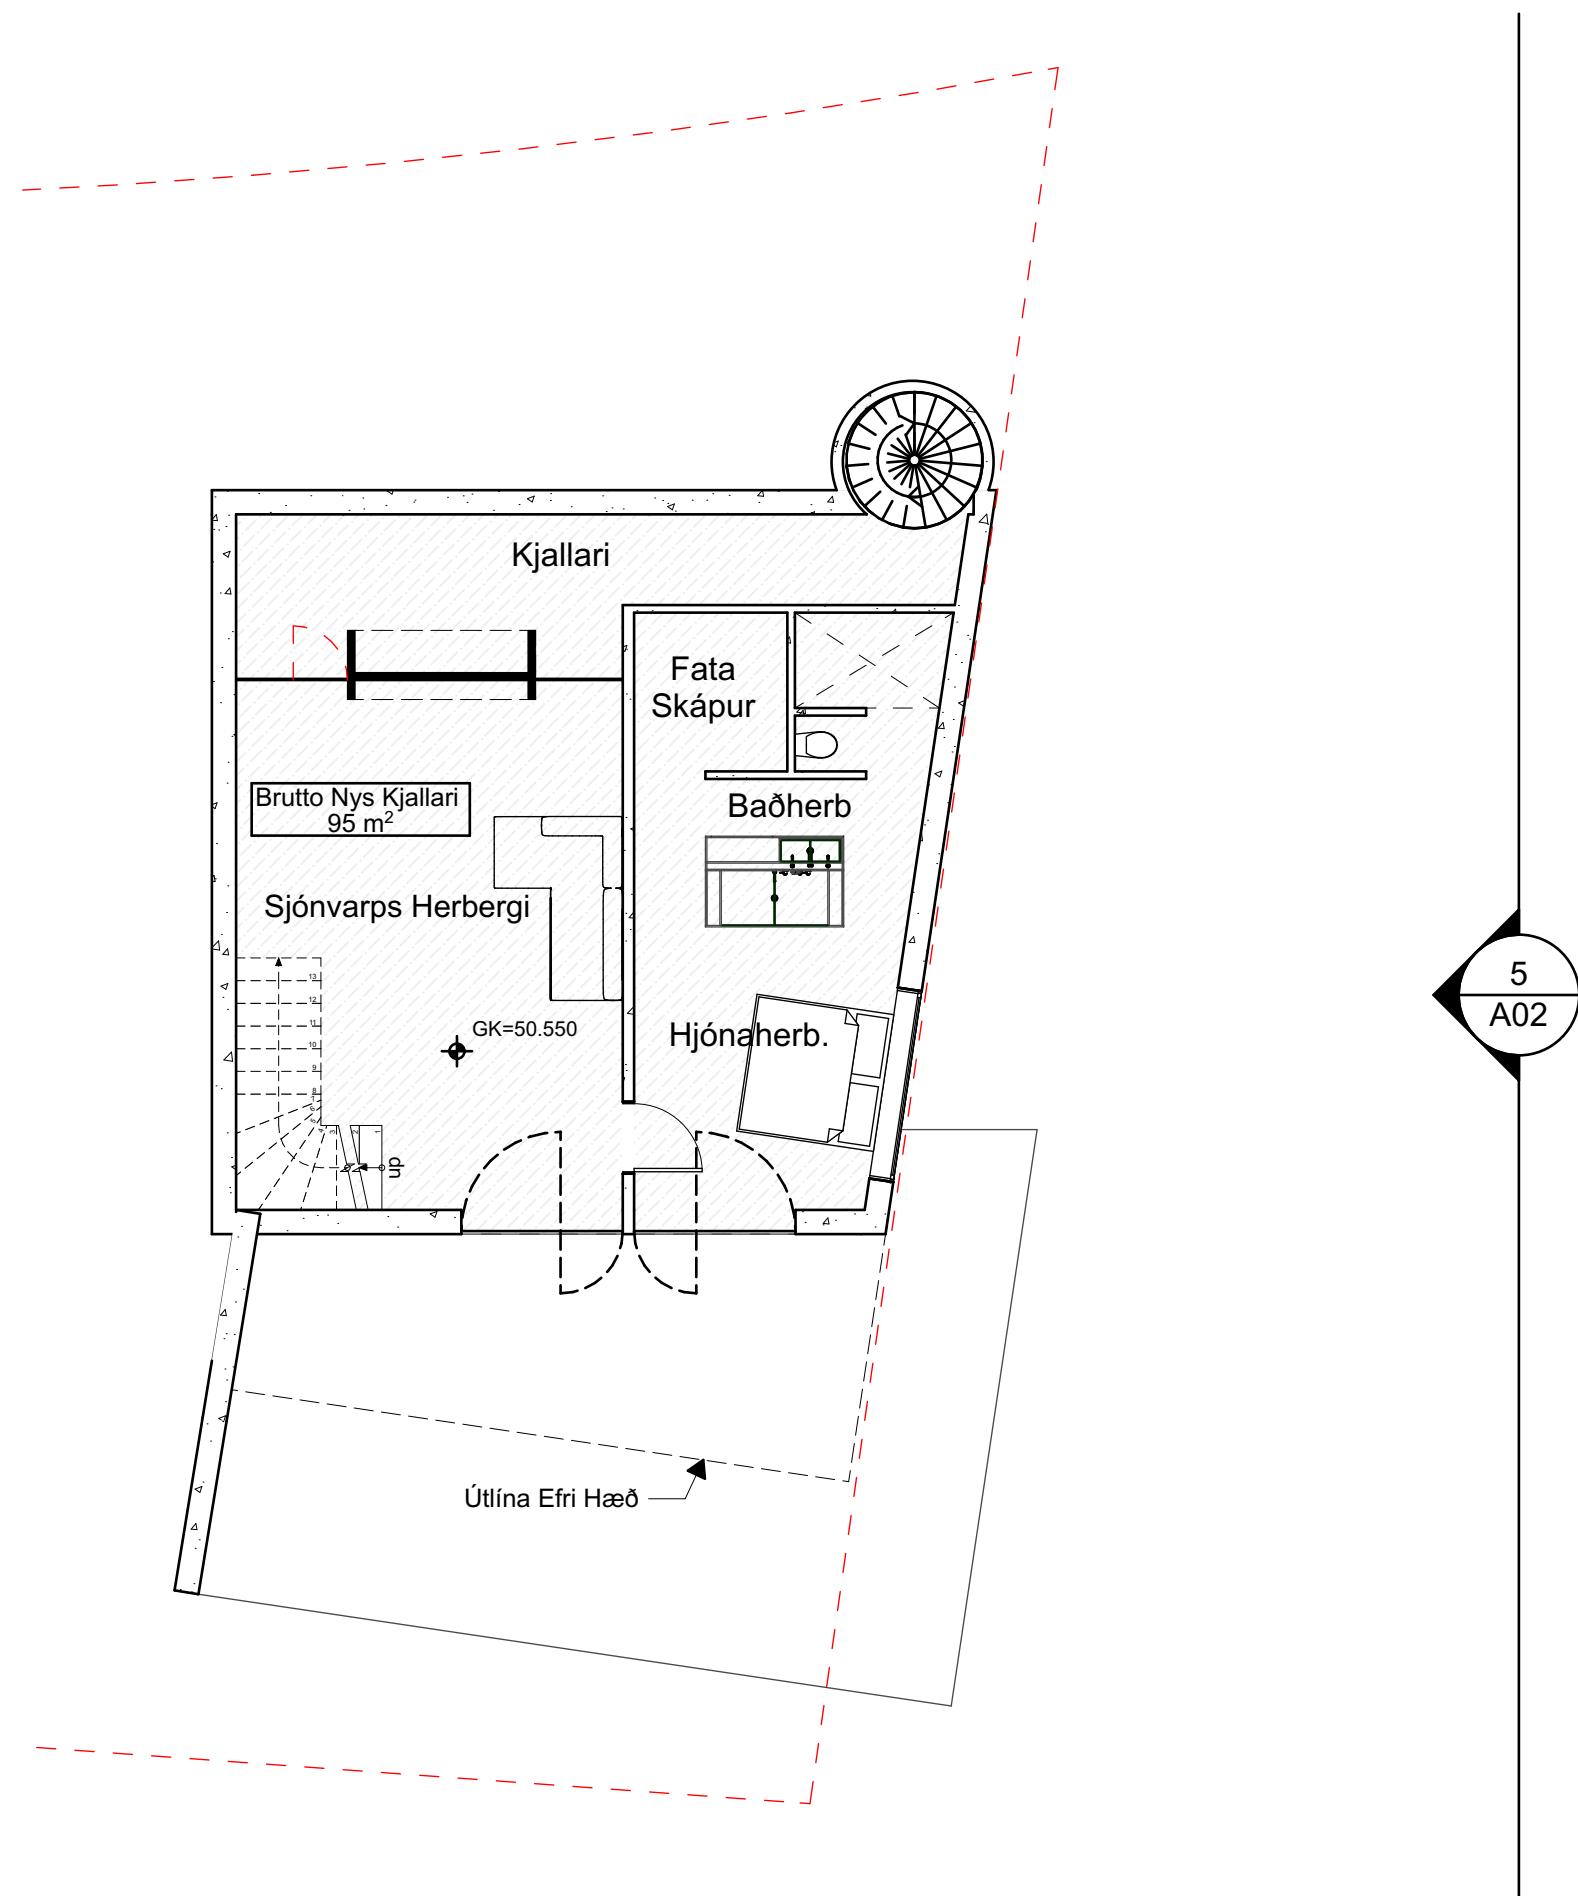

2 Kjallari 1:100

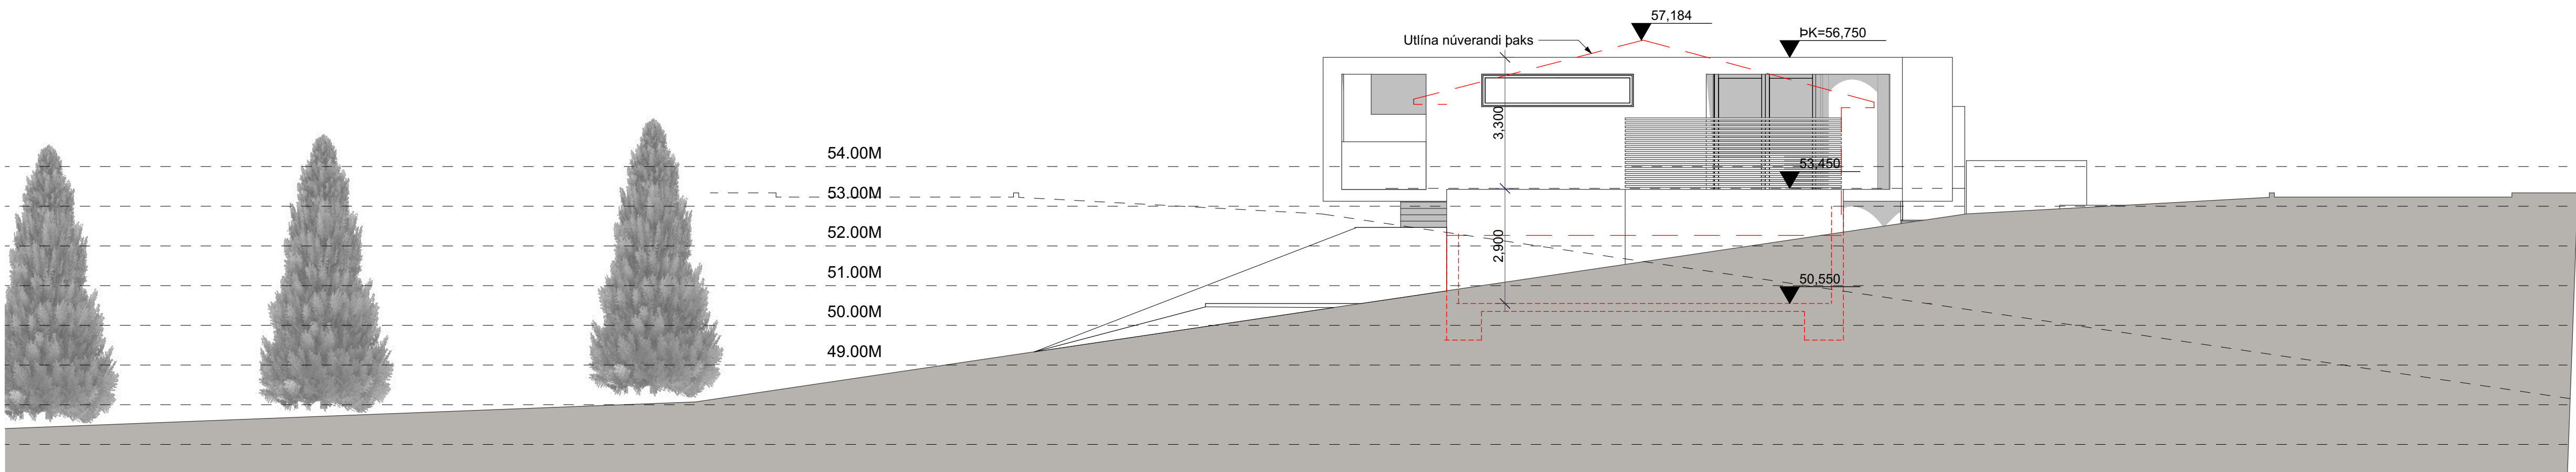

5 Útlit Suður 1:100

#### Rýmis Skrá Brúttó

Núverandi Hús  
A rými = 181m2  
B rými = 11m2

Viðbygging  
Efrihæð  
A rými = 45m2  
B rými = 21m2

Kjallari  
A rými = 95m2  
B rými =

Tuesday, April 18, 2023



ENGJAVEGUR 22

MOSFELLSBÆ

MINARC			
TRYGGVI THORSTEINSSON ASSOC. AIA			
ERLA DÖGG INGJALDSÓTTIR ASSOC. AIA			
2324 MICHIGAN AVENUE SANTA MONICA CA 90404	MARK	DATE	DESCRIPTION
310 998 8899 TEL 310 998 8894 FAX info@minarc.com	PROJECT NO:	Project No.	
	DRAWN BY:		
	CHK'D BY:		
	SCALE:		

SHEET TITLE	SHEET#
Teikningar	A02



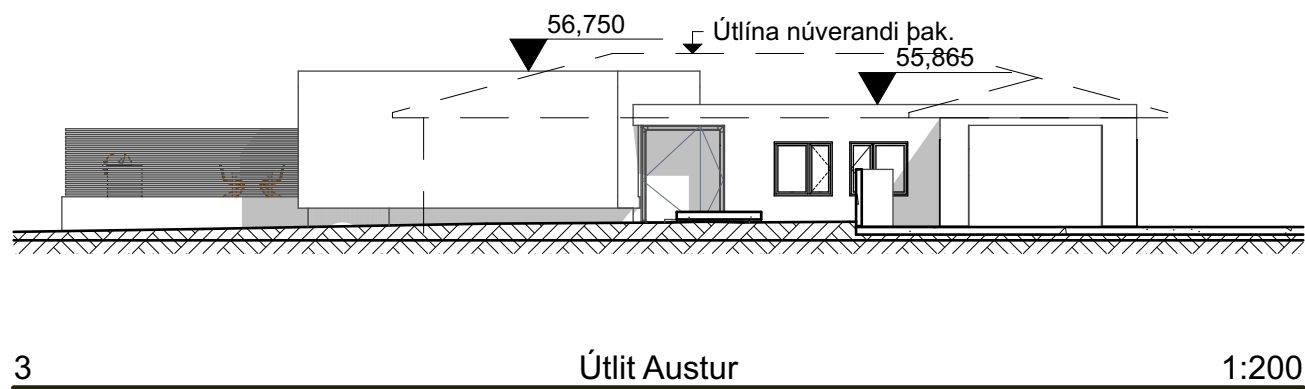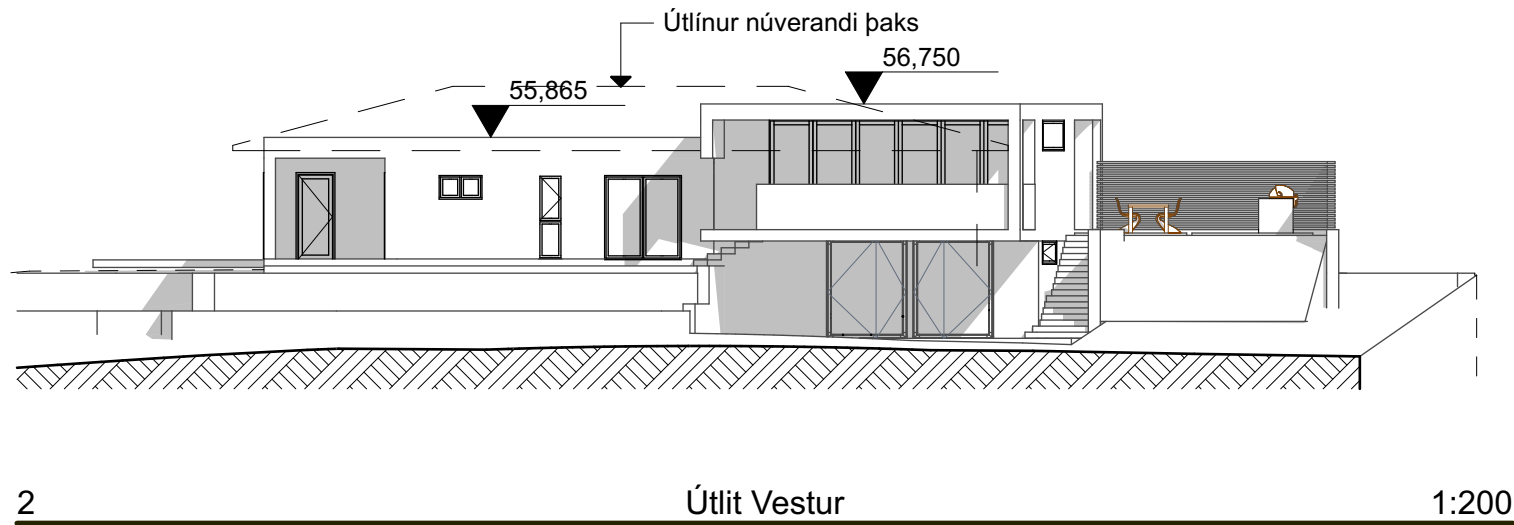

Tuesday, April 18, 2023			
ENGJAVEGUR 22			
MOSFELLSBÆ			
MINARC			
TRYGGVI THORSTEINSSON ASSOC. AIA			
ERLA DÖGG INGJALDSDÓTTIR ASSOC. AIA			
2324 MICHIGAN AVENUE SANTA MONICA CA 90404	MARK	DATE	DESCRIPTION
310 998 8899 TEL 310 998 8894 FAX info@minarc.com	PROJECT NO: Project No.		
	DRAWN BY:		
	CHK'D BY:		
	SCALE:		
SHEET TITLE		SHEET#	
Teikningar		A01	