




SNID A-A

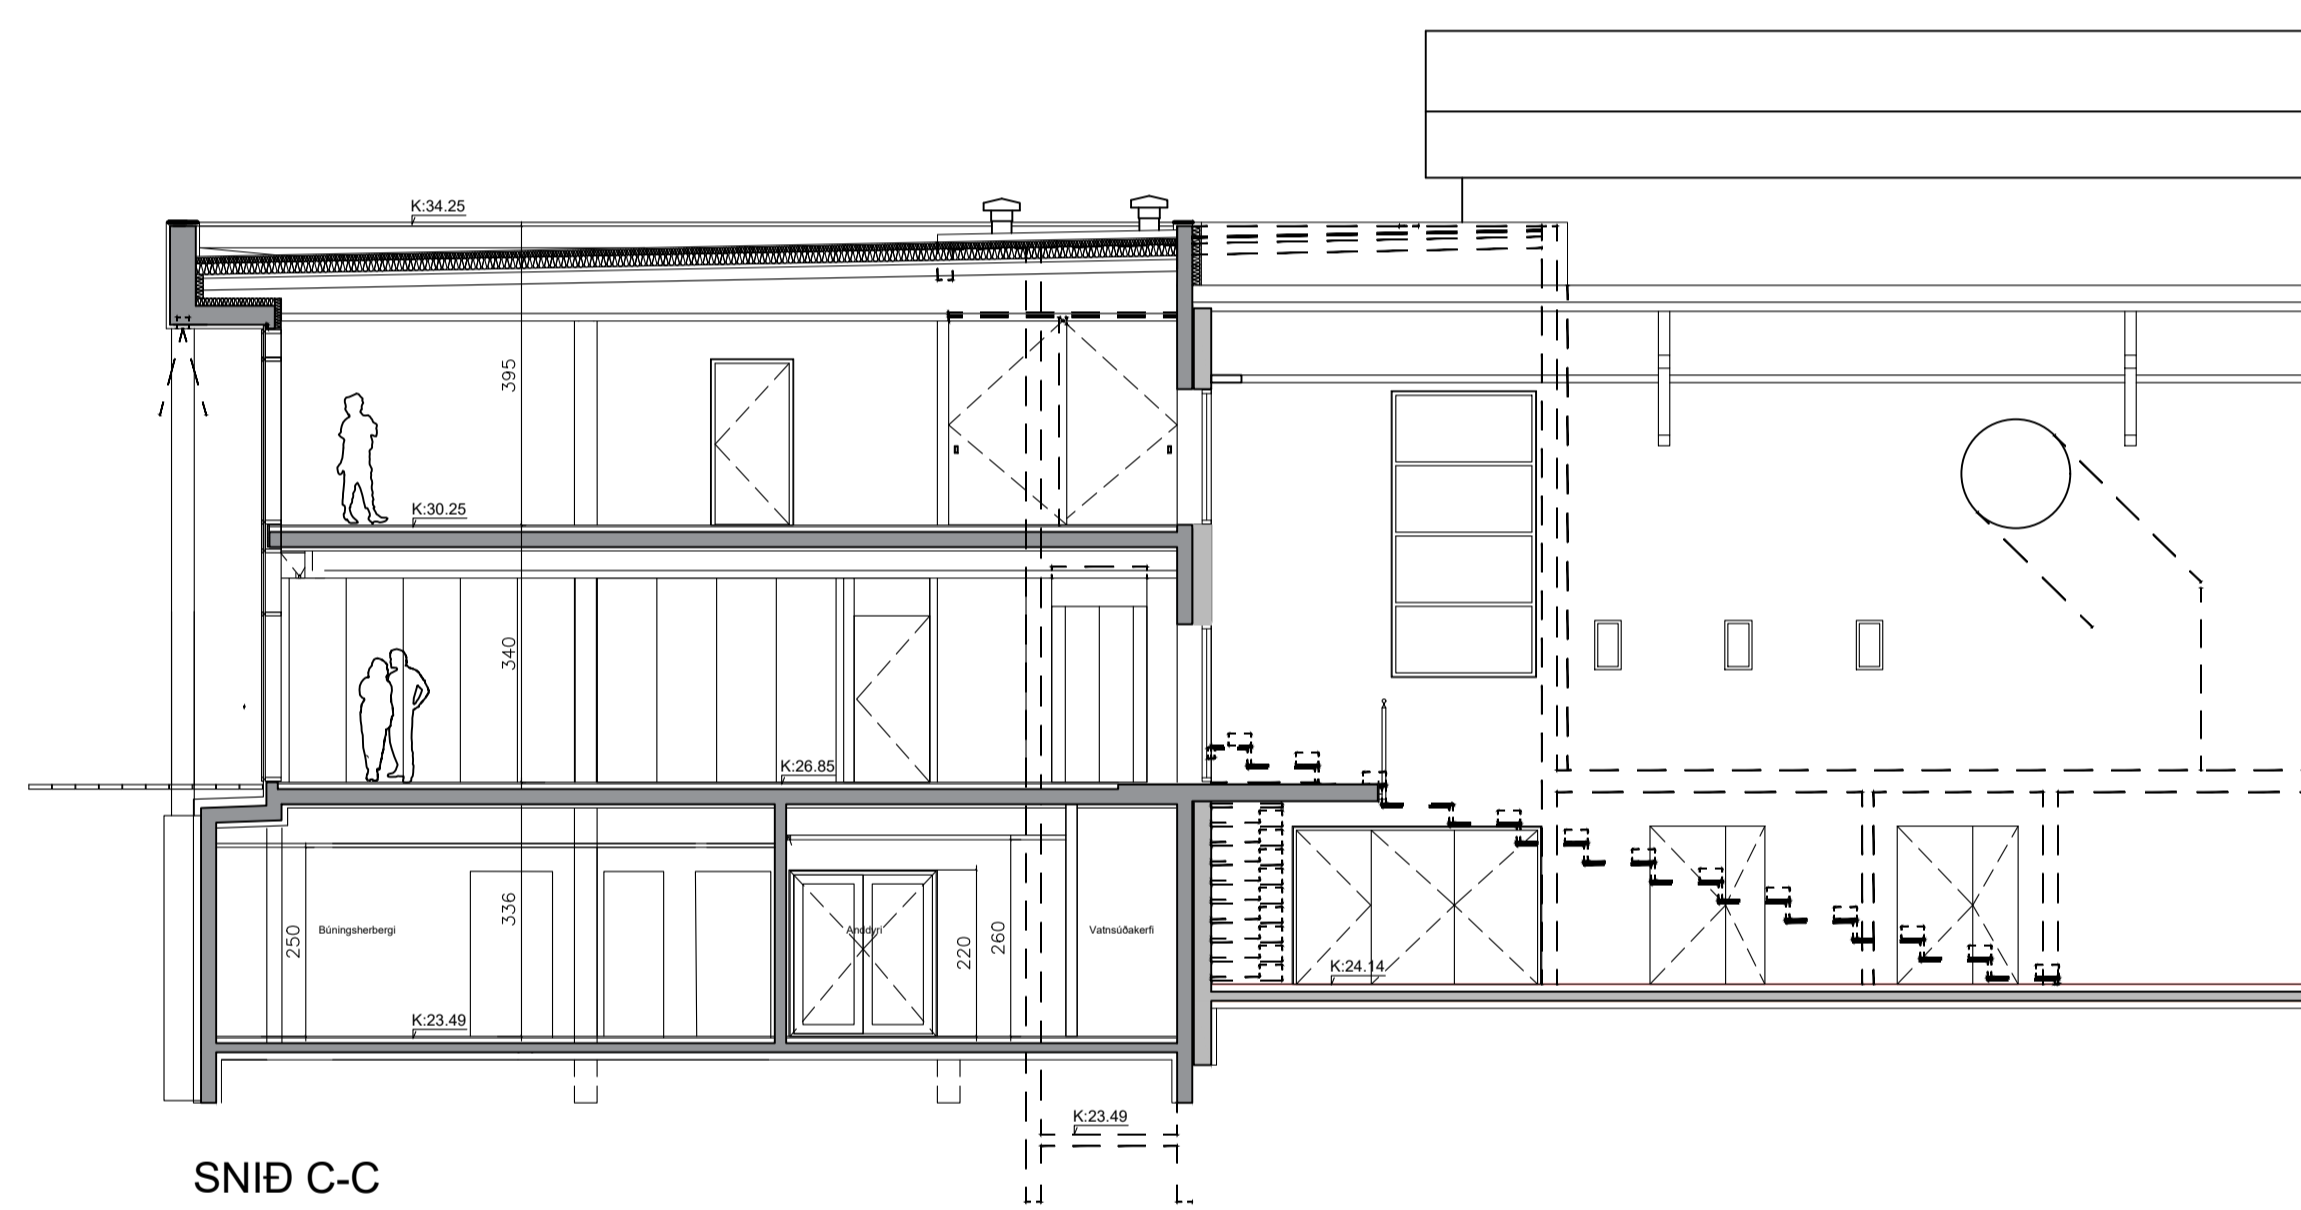


SNID C-C

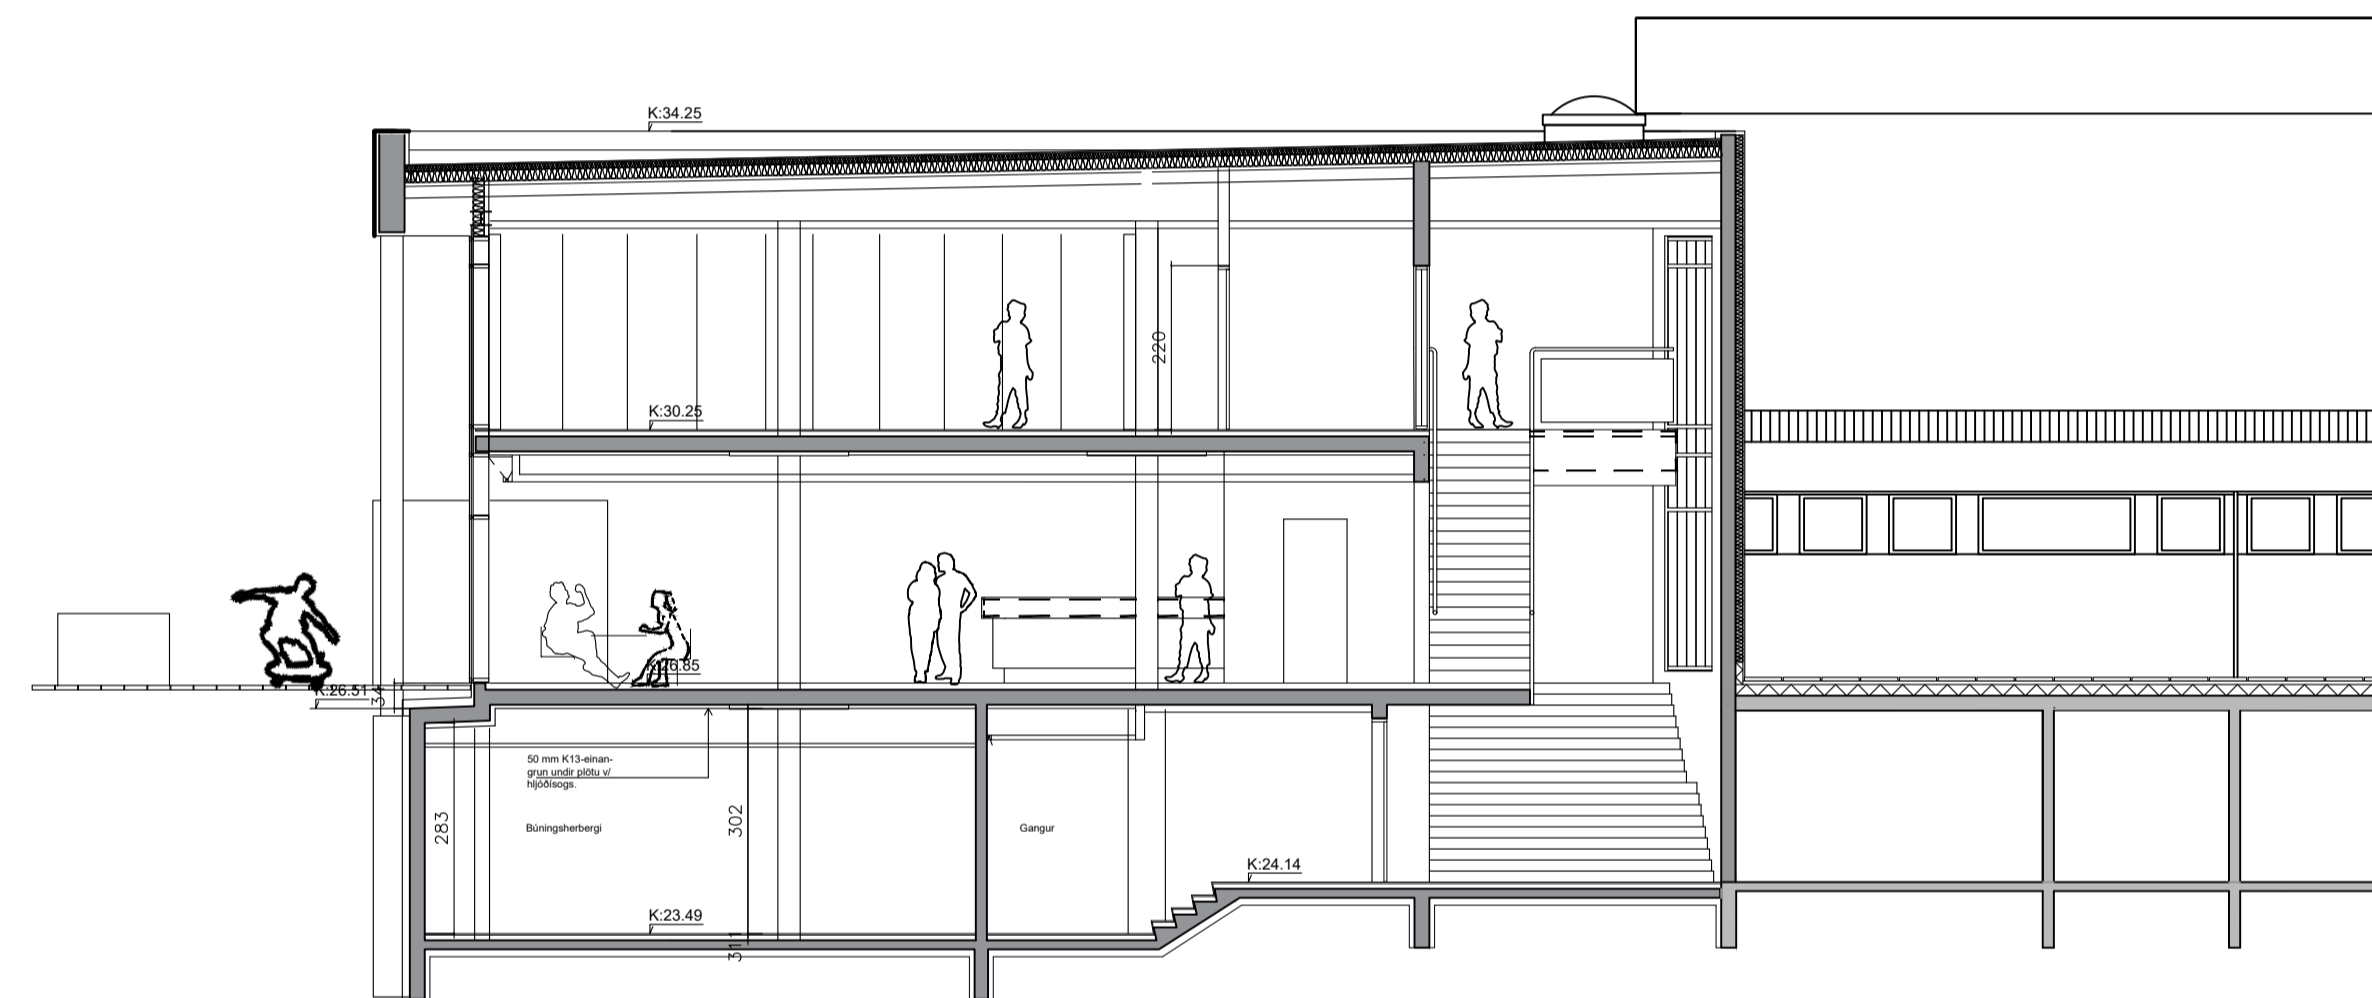


SNID D-D

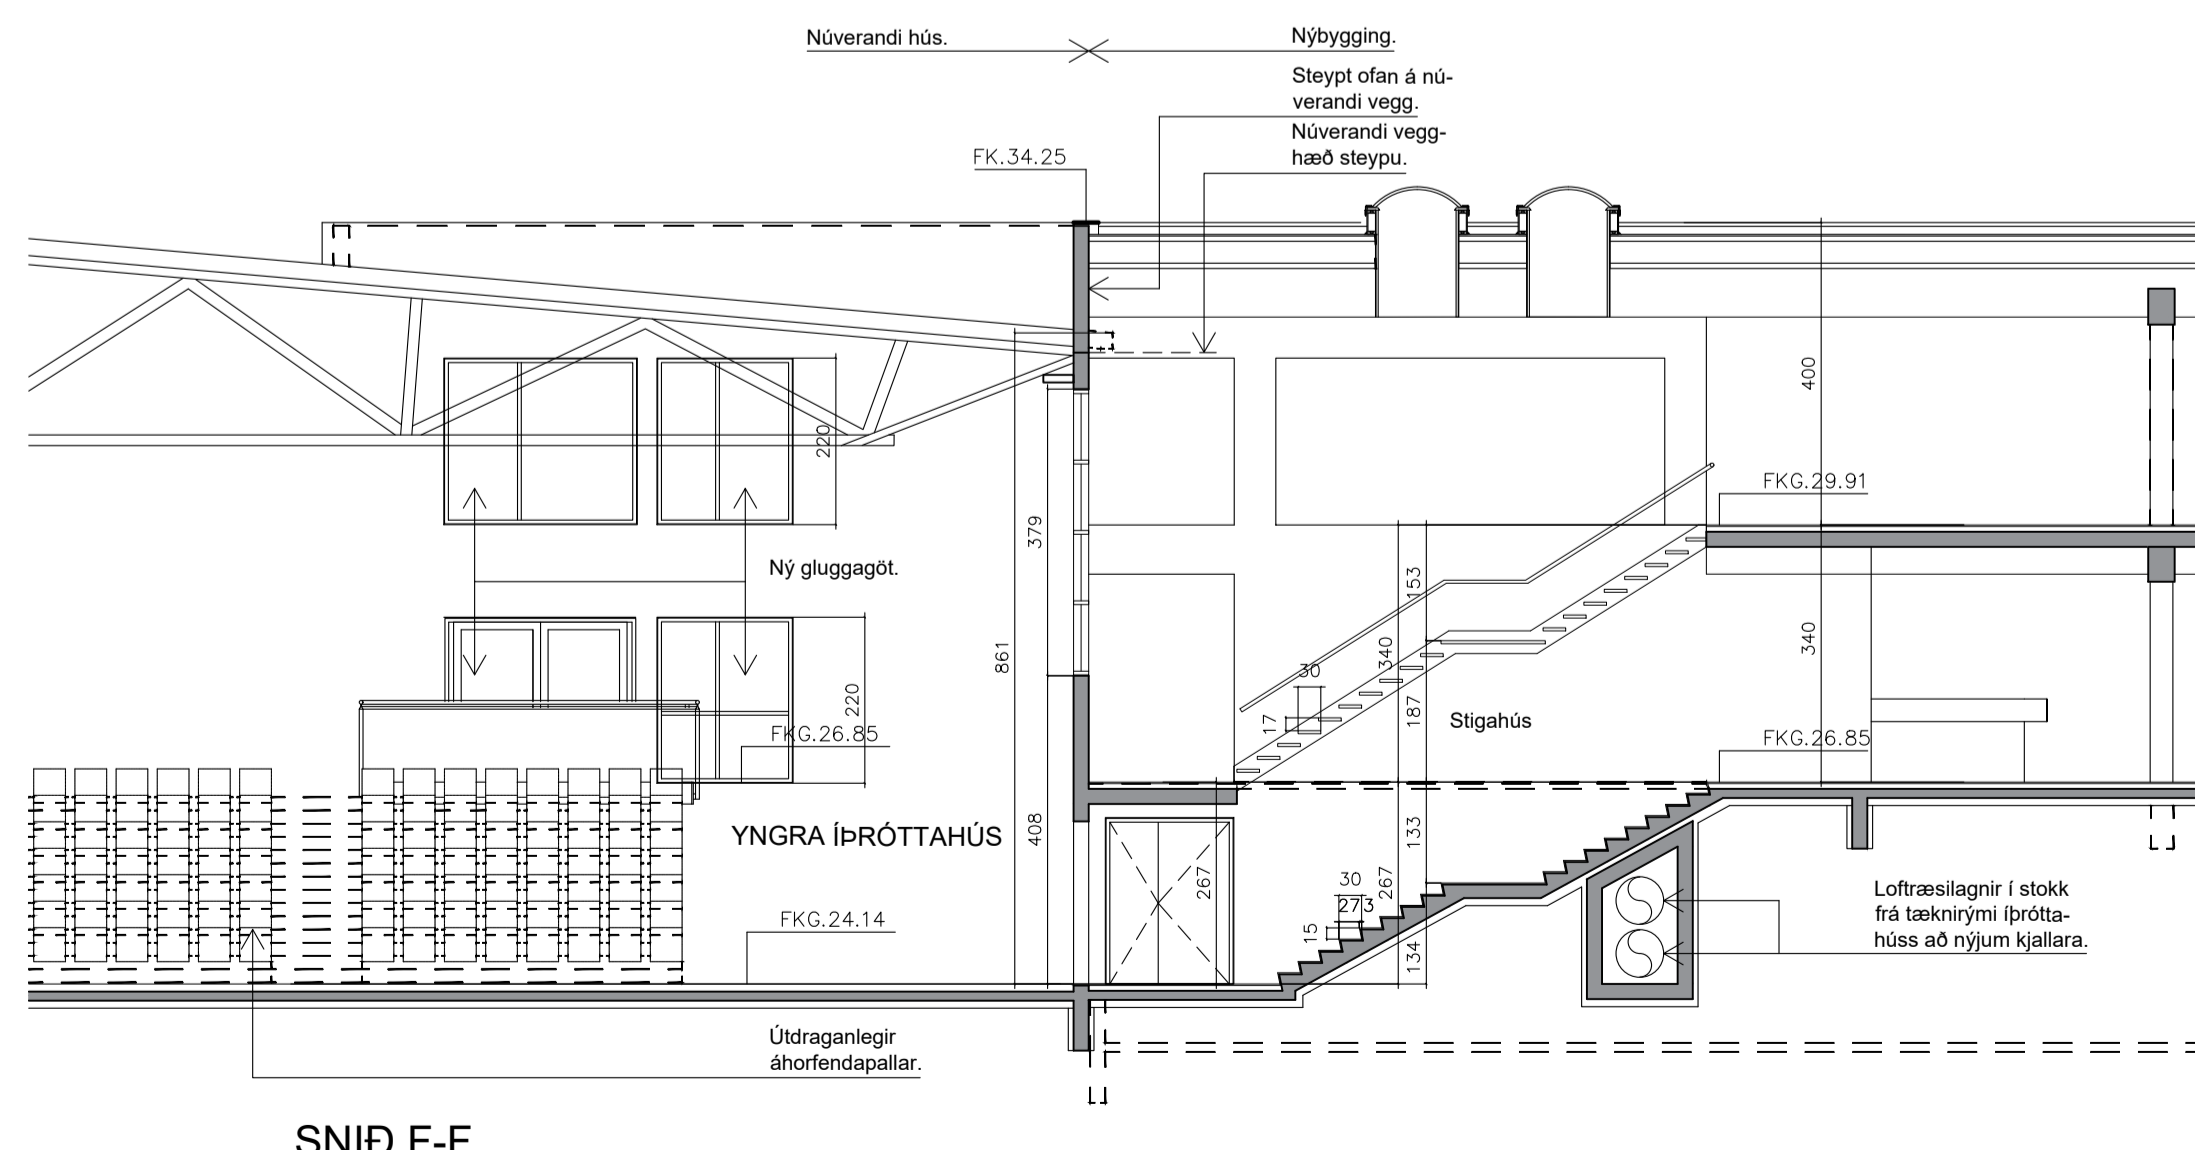

SNID F-F

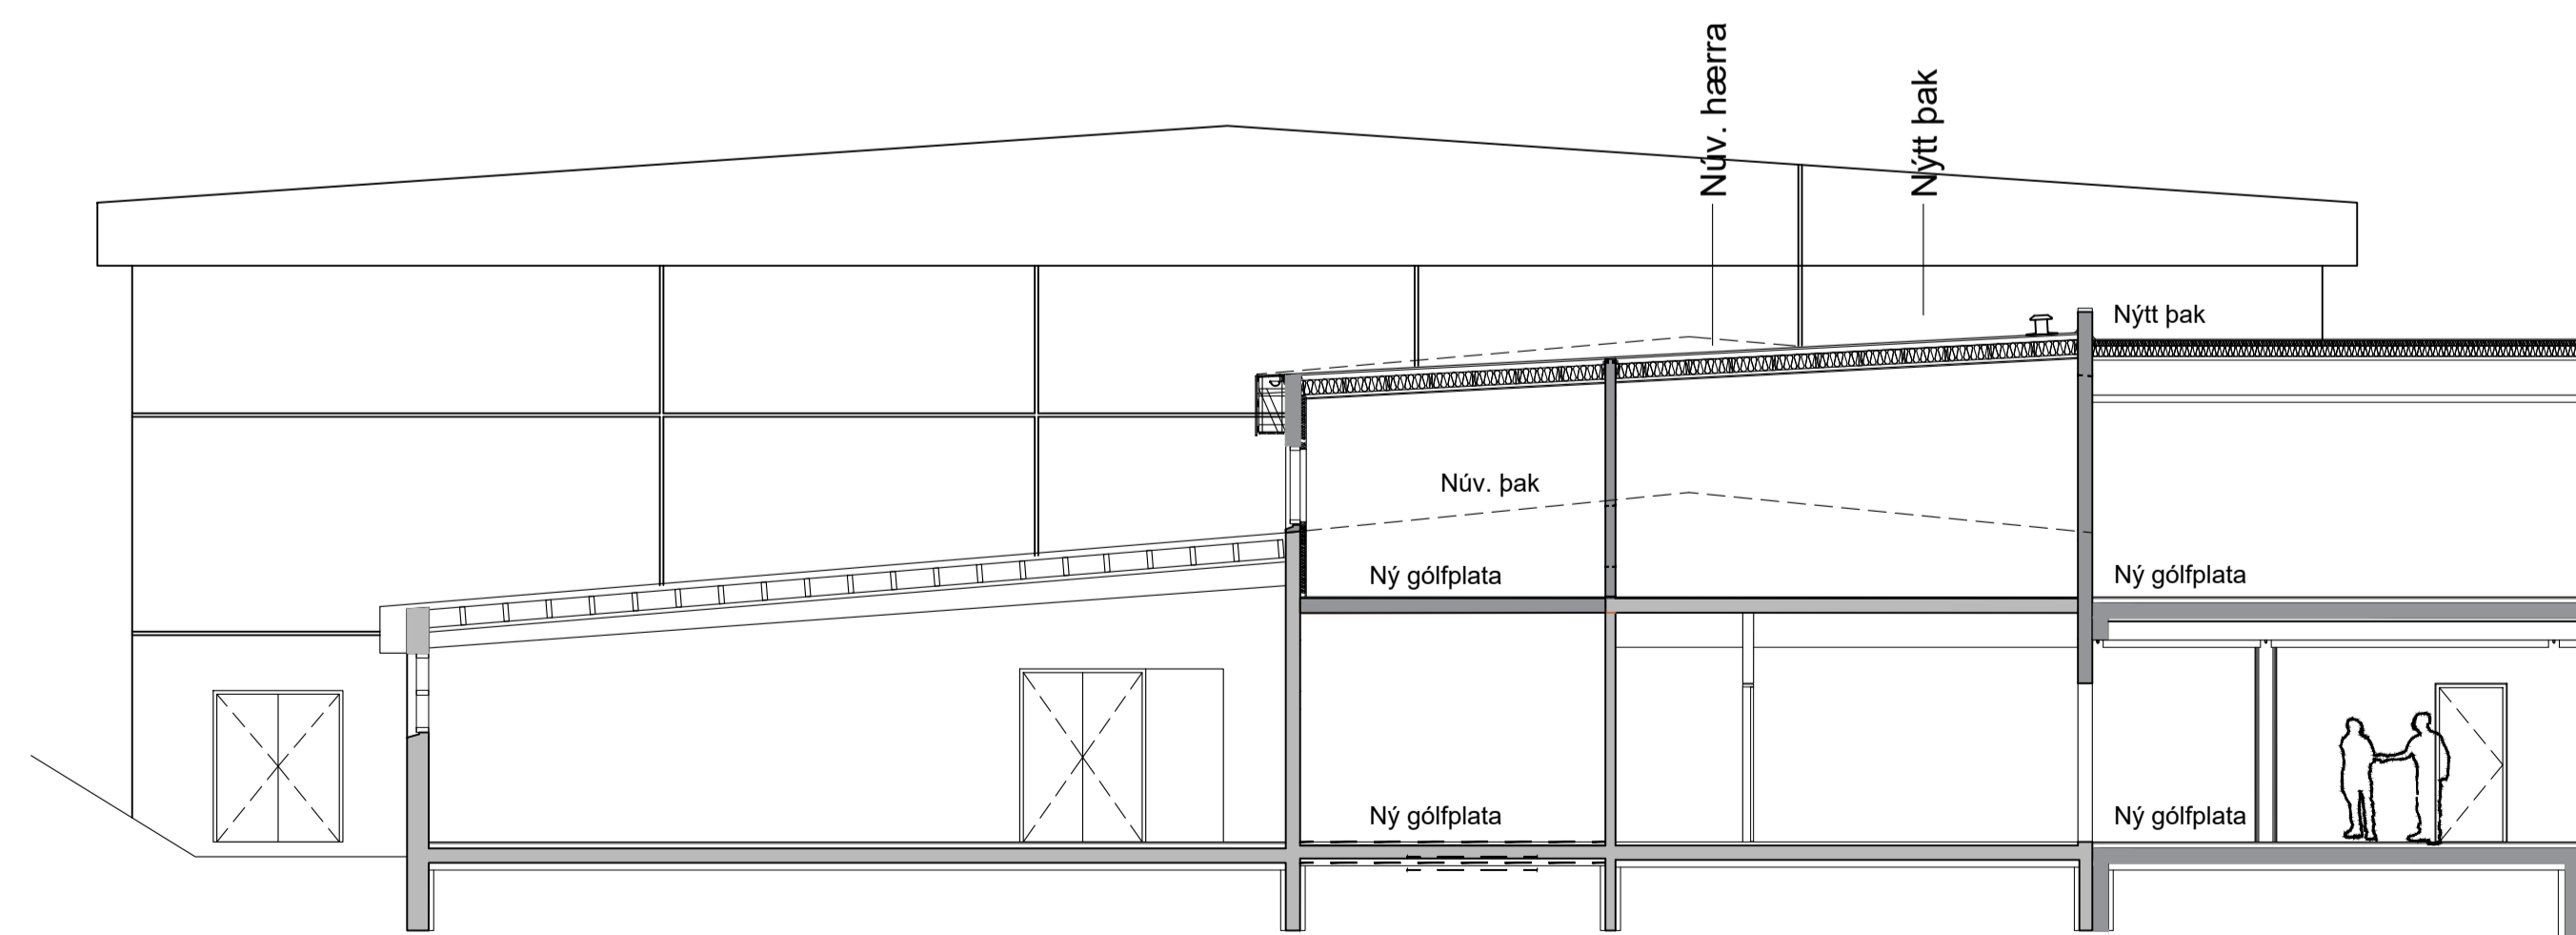

SNID G-G

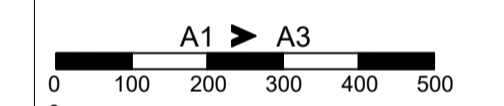

A1 A3  
 0 100 200 300 400 500  
 O  
 C  
 B  
 A  
 BREYTINGAR: DAGS:

ÆDALUPPDRAÐTUR

Þjónustumiðstöð við Varmá

VERK: VARM 2130  
 KVARDI: 1:100  
 DAGS: 16.04.2022  
 TEIKN: JBB  
 SKRÁ: 2130\_001.dwg

SNEIDINGAR

ÚTI INNI

ARKITEKTAR

ÞINGHOLTSSTRÆTI 27 101 REYKJAVÍK  
 Símar 5527660 & 5627660 FAX 5527661  
 netfang u@ui.is  
 veffang http://www.ui.is  
 BALDUR Ó. SVAVARSSON ARKITEKTAR FAÍ  
 120357-5149  
 JÓN ÞÓR ÞORVALDSSON ARKITEKTAR FAÍ  
 021256-7579